

A.D.A.P.E.I. 05


La Source

Villa Robert - B.P. 62

05002 GAP CEDEX

SIRET 782 436 208 00030 - APE 853 H

URSSAF 05000230000331 0171

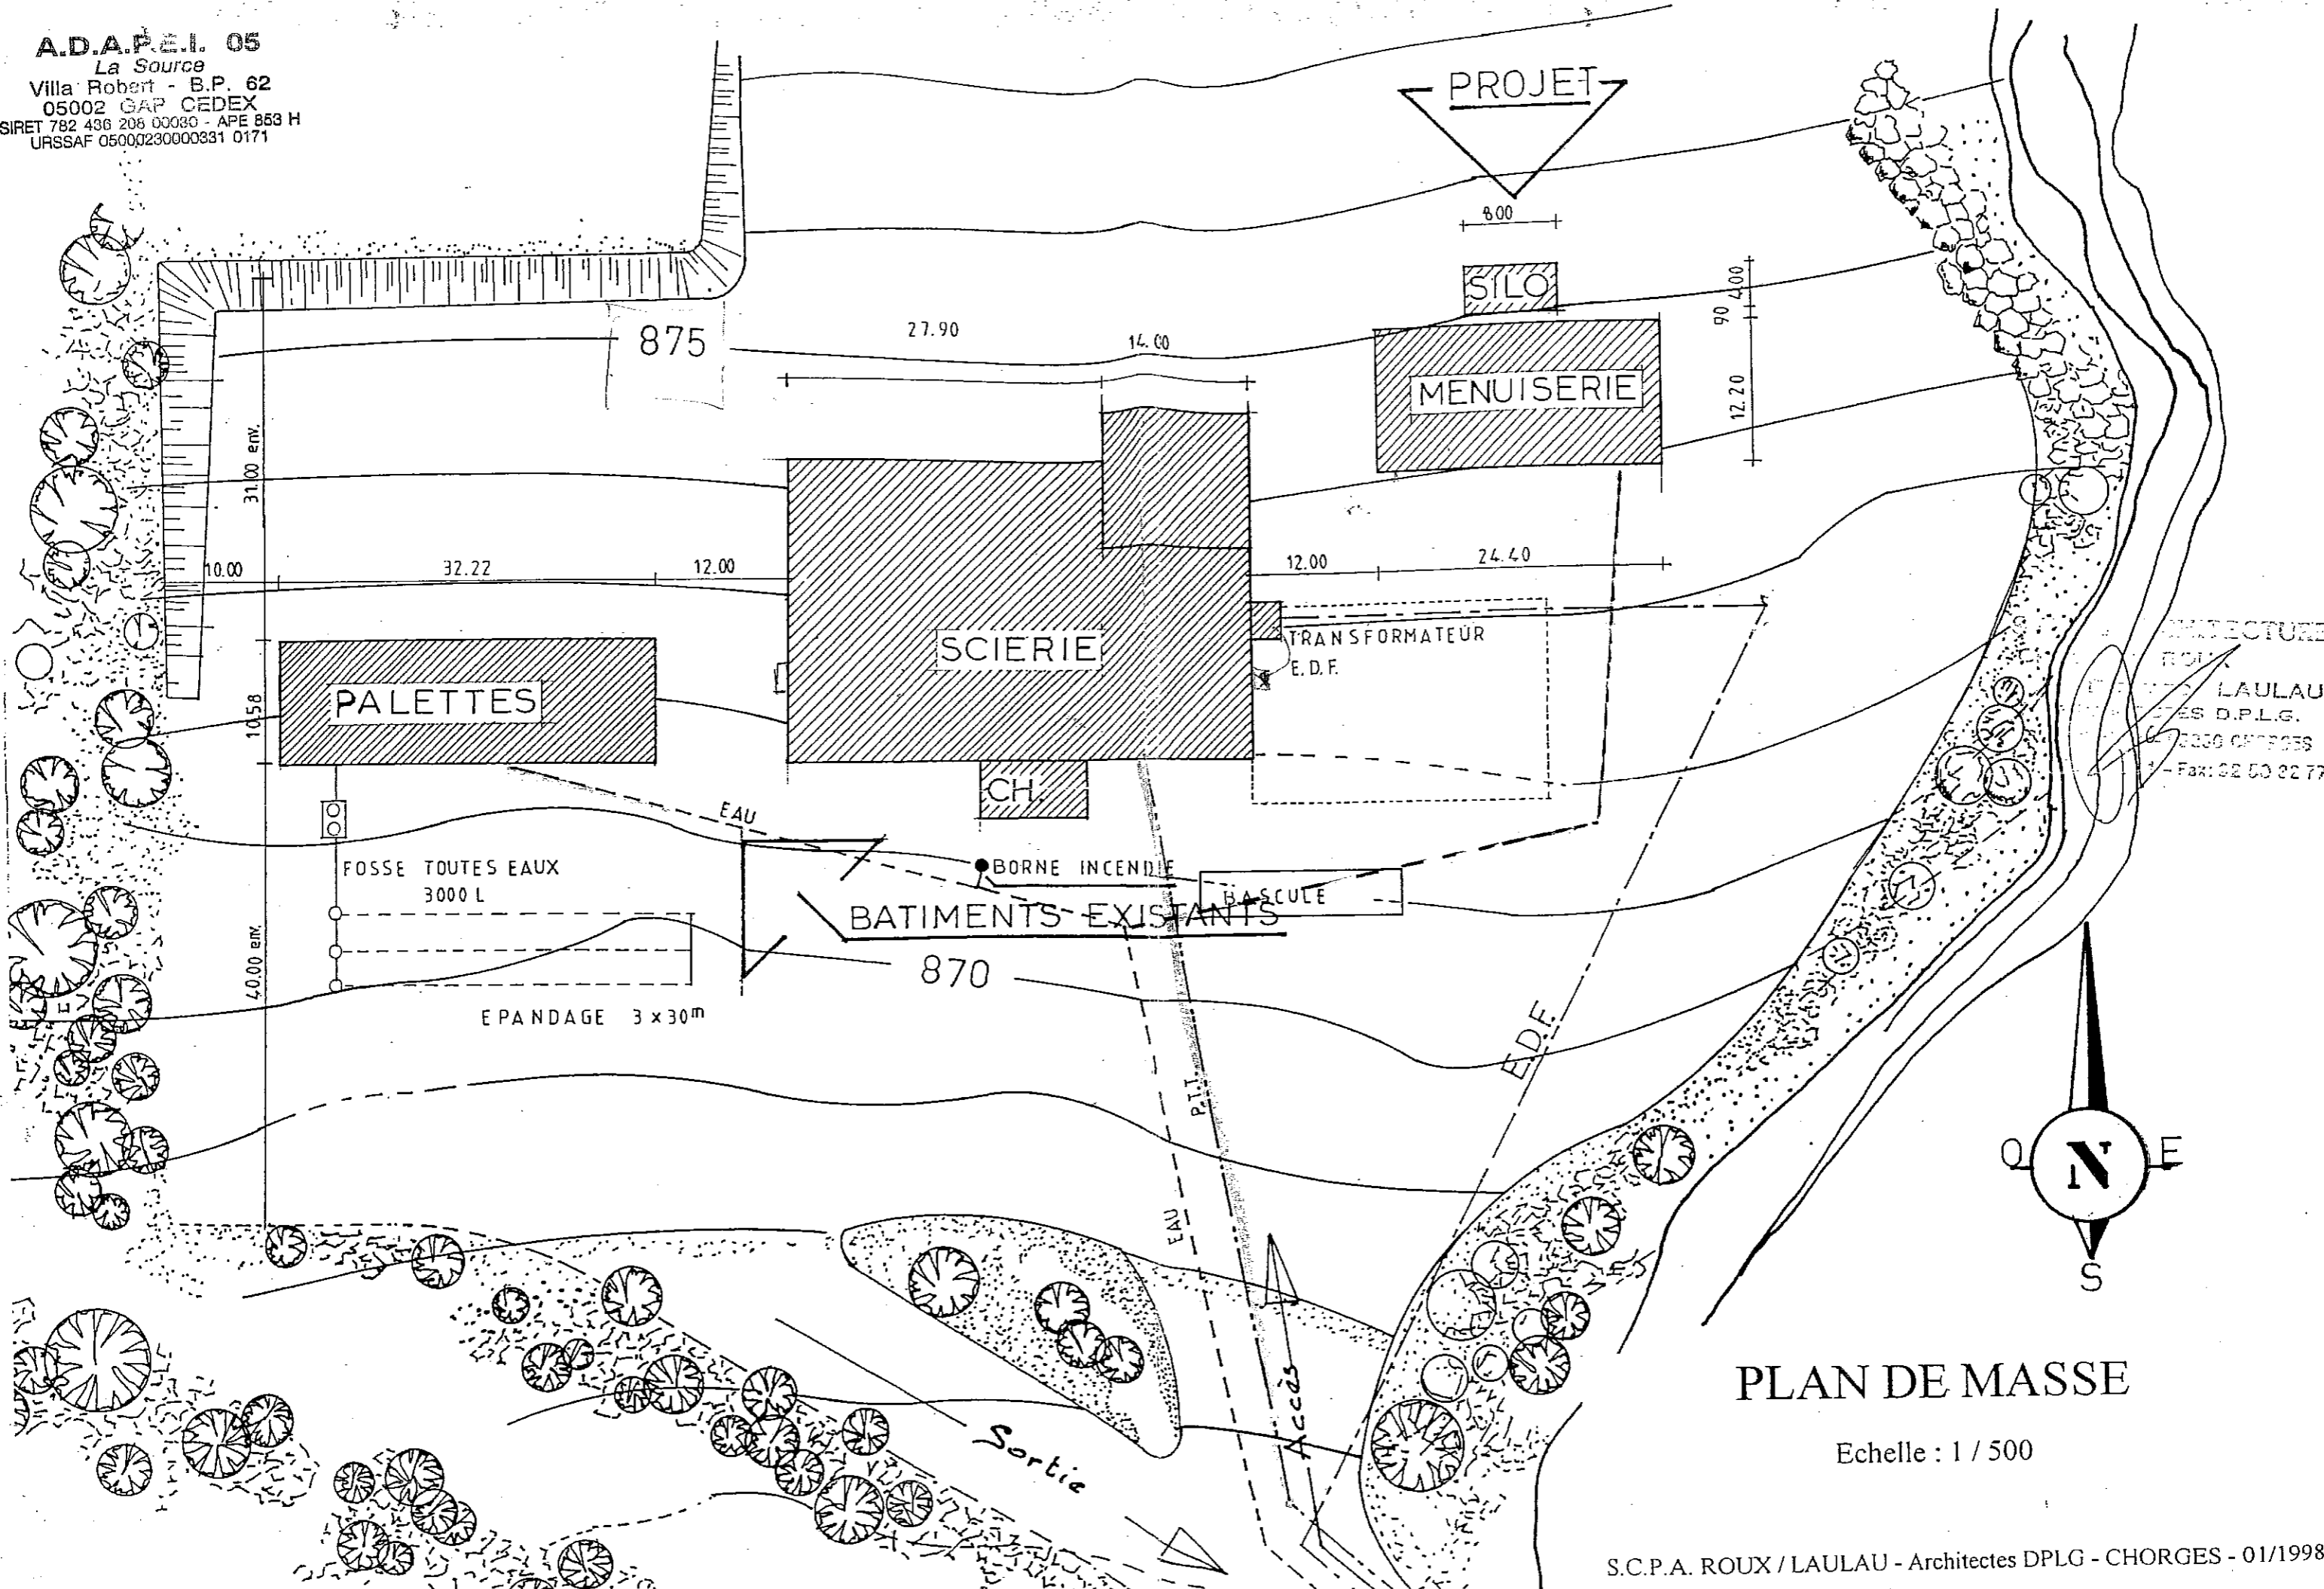

ARCHITECTURE
ROUX / LAULAU
DIPLOMÉS D.P.L.G.
10000 CHARGES
Tél: 05 42 50 82 77
Fax: 05 42 50 82 77

PLAN DE MASSE

Echelle : 1 / 500